


THIS MAP WAS NOT PREPARED OR INTENDED FOR USE AS A REAL ESTATE TITLE MAP. THE RAILWAY COMPANY DOES NOT REPRESENT OR SUGGEST THAT THE PROPERTY LINES AND RIGHT-OF-WAY LINES SHOWN ON THE MAP ARE ACCURATE, OR THAT ANY OTHER INFORMATION ON THE MAP IS CORRECT. THE COMPANY DOES NOT REPRESENT THAT IT HAS CHECKED THIS MAP FOR ACCURACY.

H A M B L E N C O U N T Y , T E N N .

ITEM 2  
SCH T

NOTE: BULLS GAP- LEADVALE CUT-OFF CONSTRUCTED AFE 19256 (3-1-26)

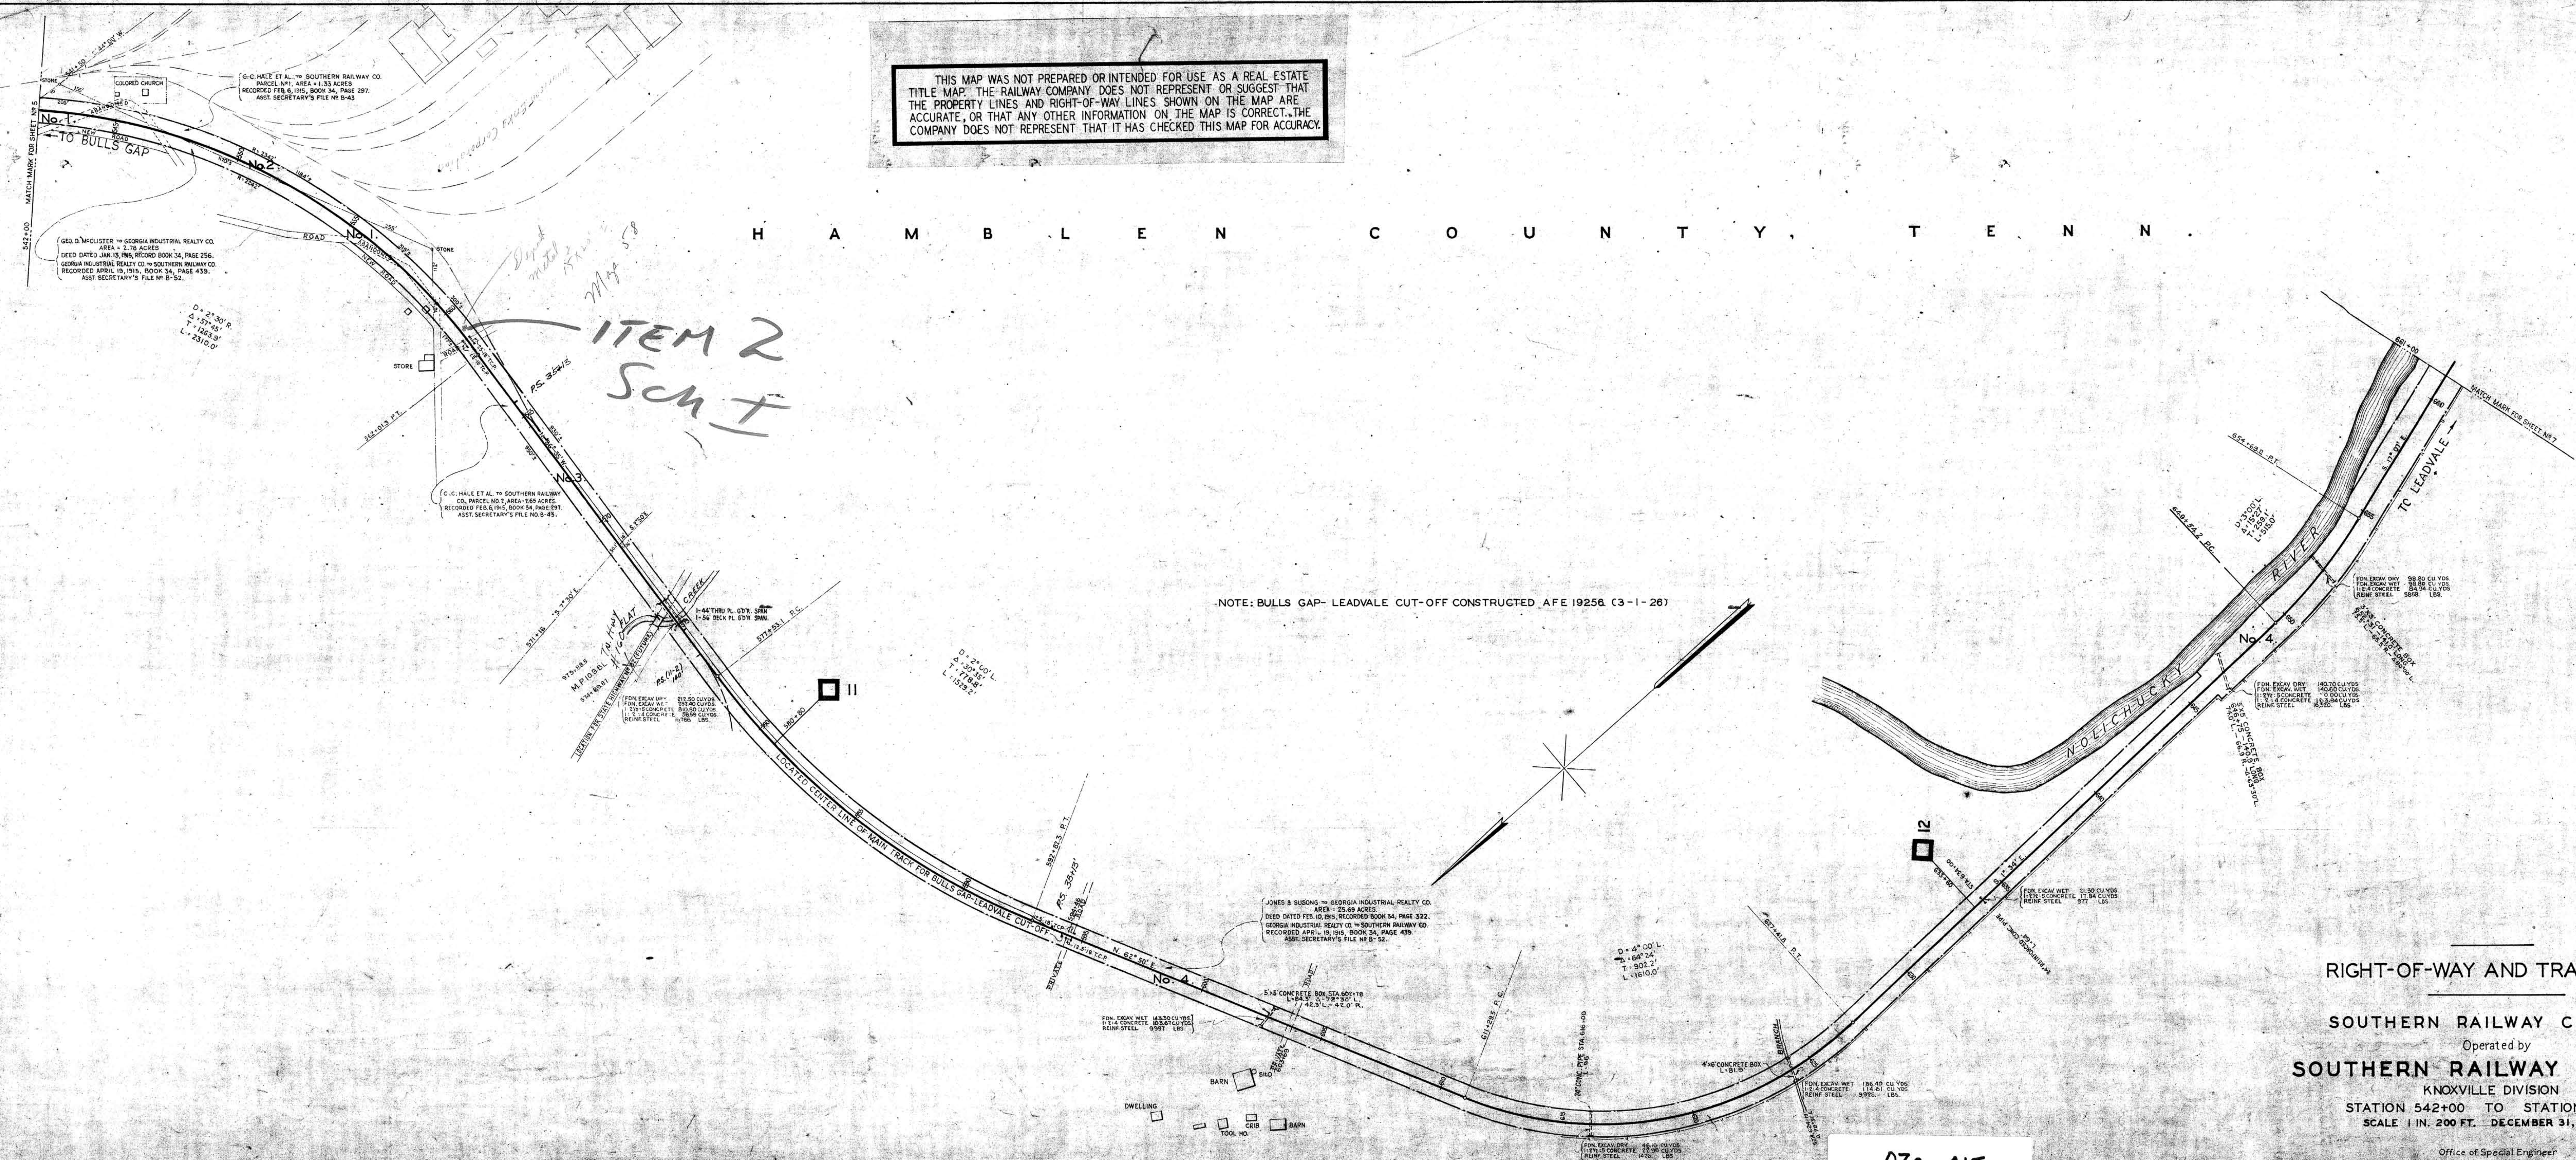

RIGHT-OF-WAY AND TRACK MAP  
SOUTHERN RAILWAY COMPANY  
Operated by  
**SOUTHERN RAILWAY COMPANY**  
KNOXVILLE DIVISION  
STATION 542+00 TO STATION 661+00  
SCALE 1 IN. = 200 FT. DECEMBER 31, 1927.

032-015

Office of Special Engineer  
Washington, D. C.

V-57c  
6

STATIONING REFERS TO CONST. DEPT. CHAINAGE - 1926